


| REV. NO. | DATE | DESCRIPTION |
|----------|------|-------------|
| | | |
| | | |
| | | |

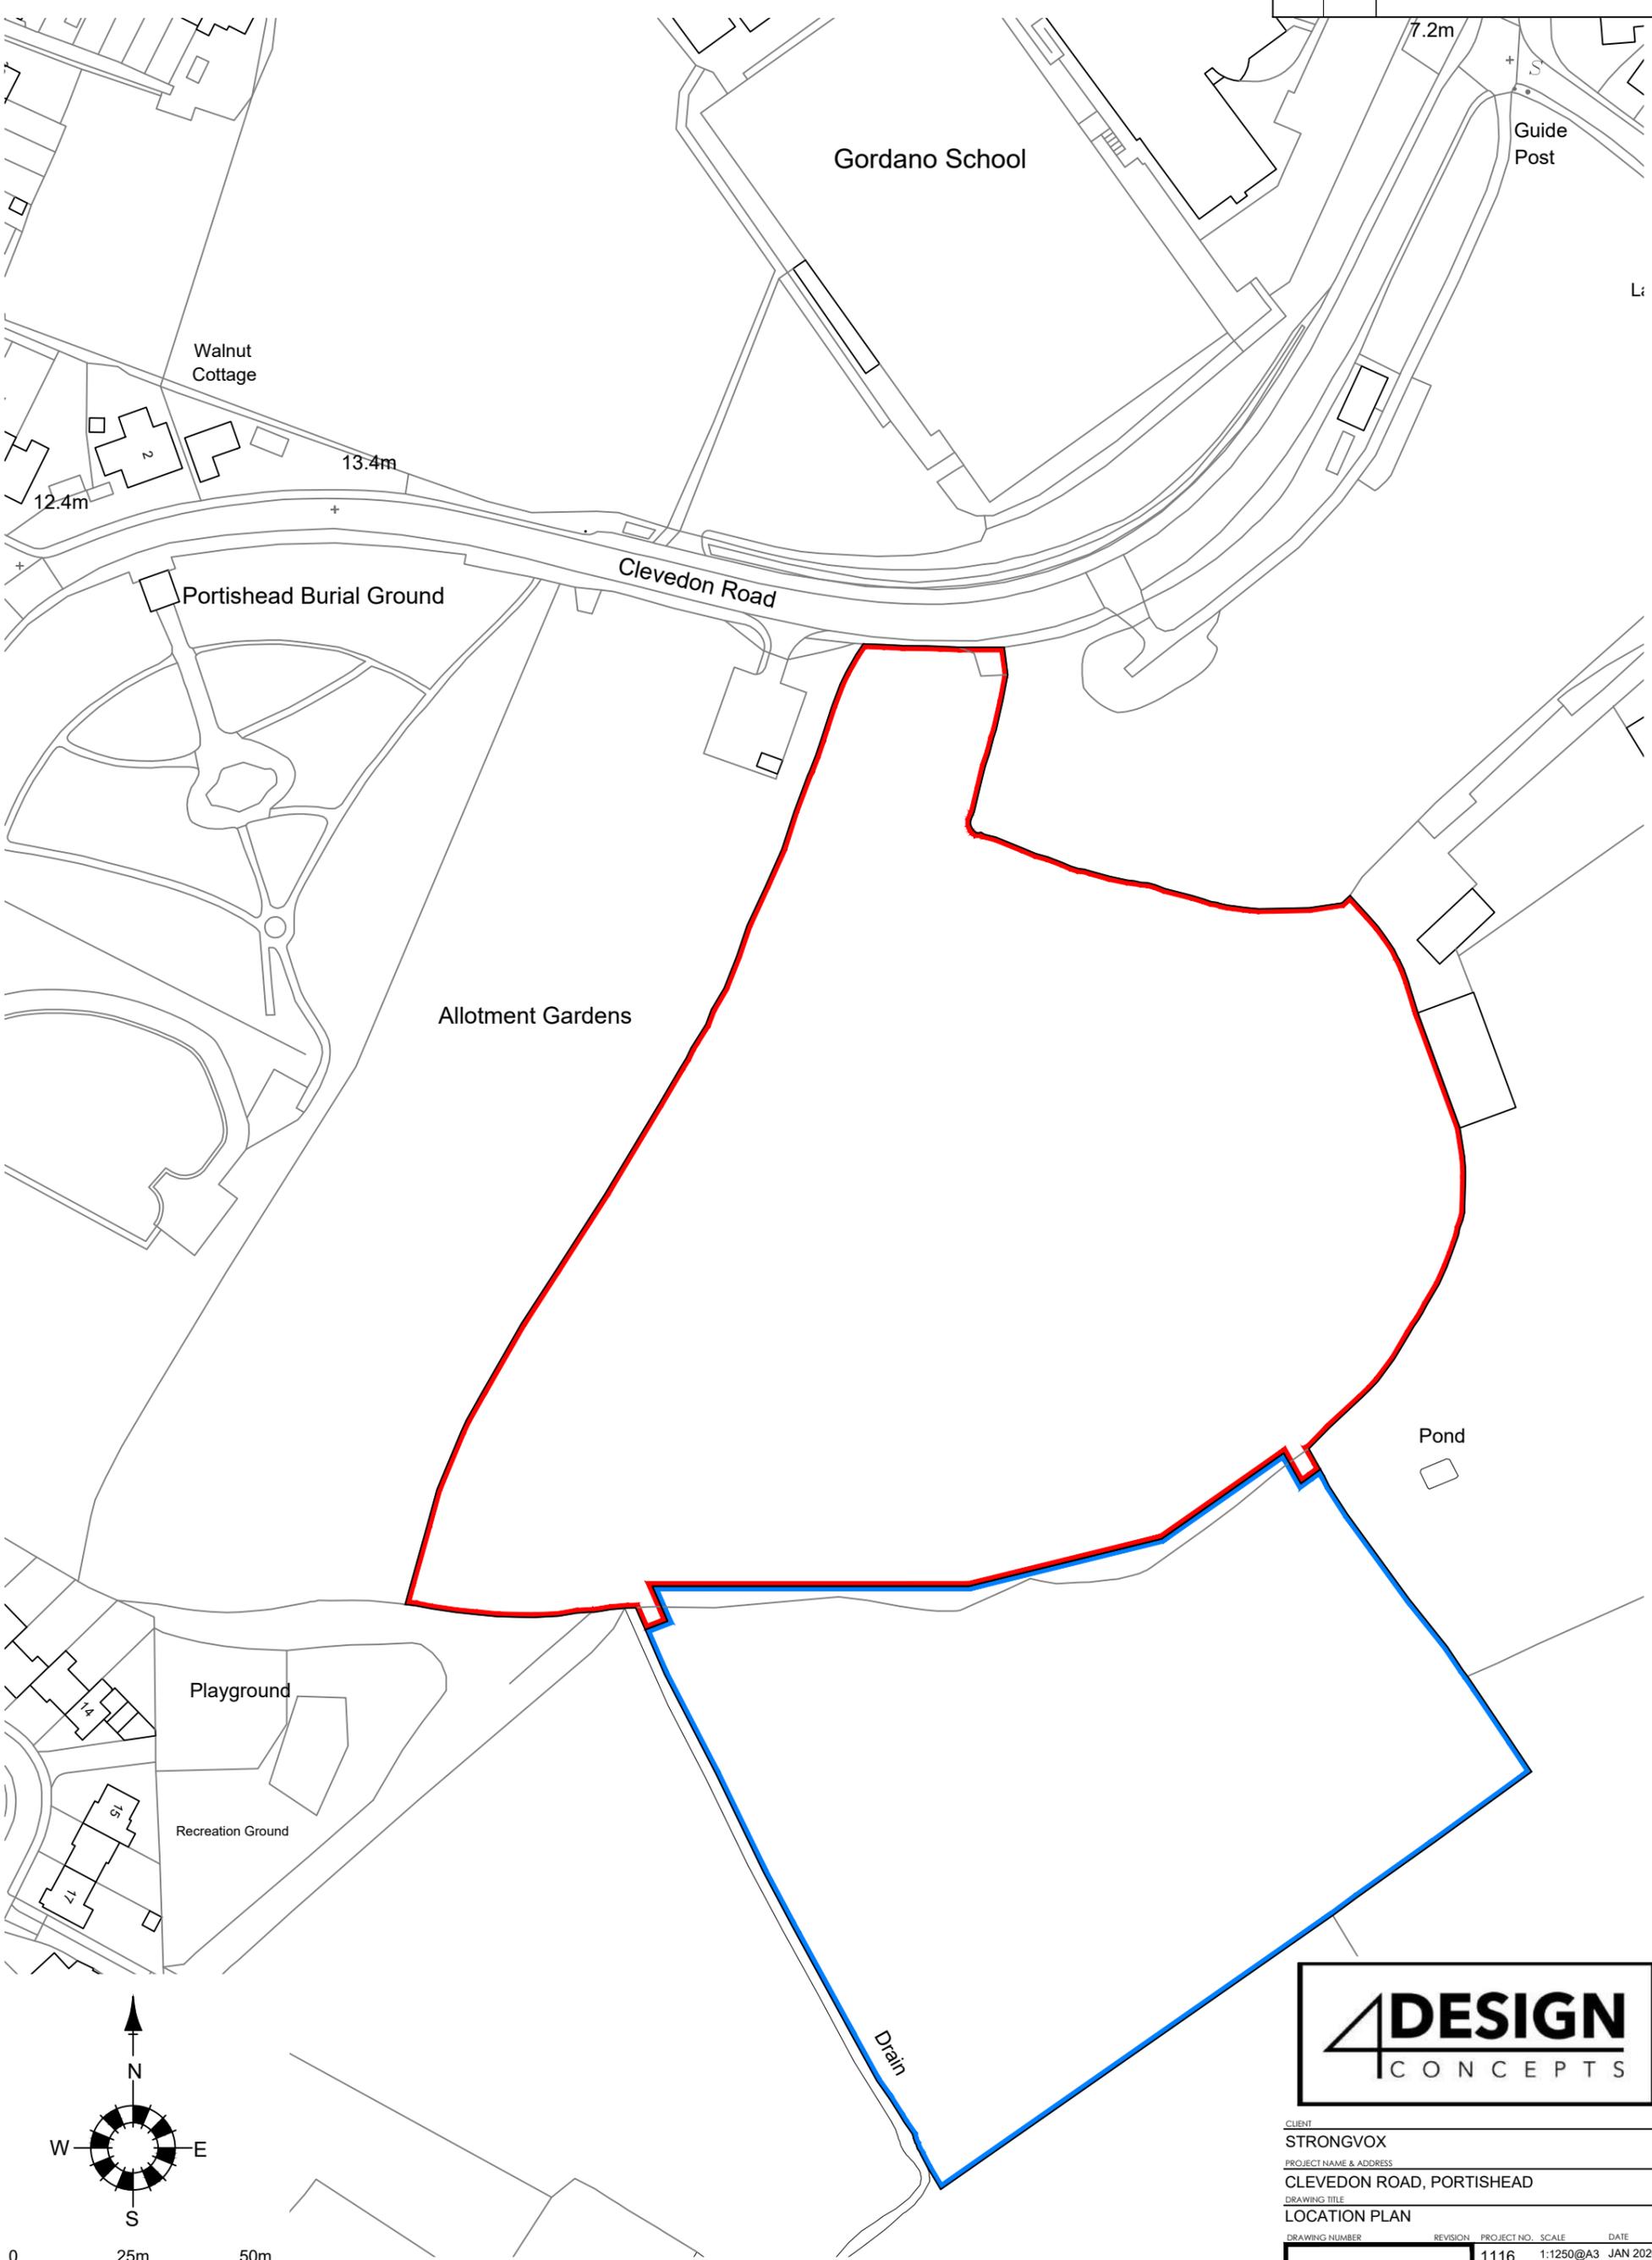

Gordano School

Guide Post

Walnut Cottage

Portishead Burial Ground

Clevedon Road



Allotment Gardens

Pond

Playground

Recreation Ground

Drain

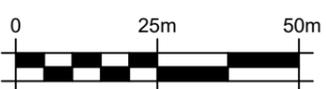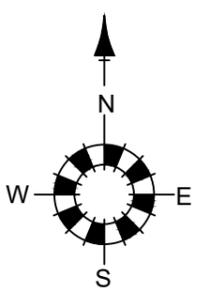

CLIENT
STRONGVOX
PROJECT NAME & ADDRESS
CLEVEDON ROAD, PORTISHEAD
DRAWING TITLE
LOCATION PLAN

| DRAWING NUMBER | REVISION | PROJECT NO. | SCALE | DATE |
|----------------|----------|-------------|-----------|-------------|
| LP-01 | A | 1116 | 1:1250@A3 | JAN 2026 |
| | | STATUS | DRAWN BY | REVIEWED BY |
| | | PLANNING | LB | AC |

© This document is the sole copyright of 4DC LTD. Any discrepancies between this drawing and other information should be reported directly to 4DC LTD.